


SOUNDING COLOR LEGEND

DEPTHS 0.1' OR MORE ABOVE PROJECT DEPTH

DEPTHS AT OR BELOW PROJECT DEPTH

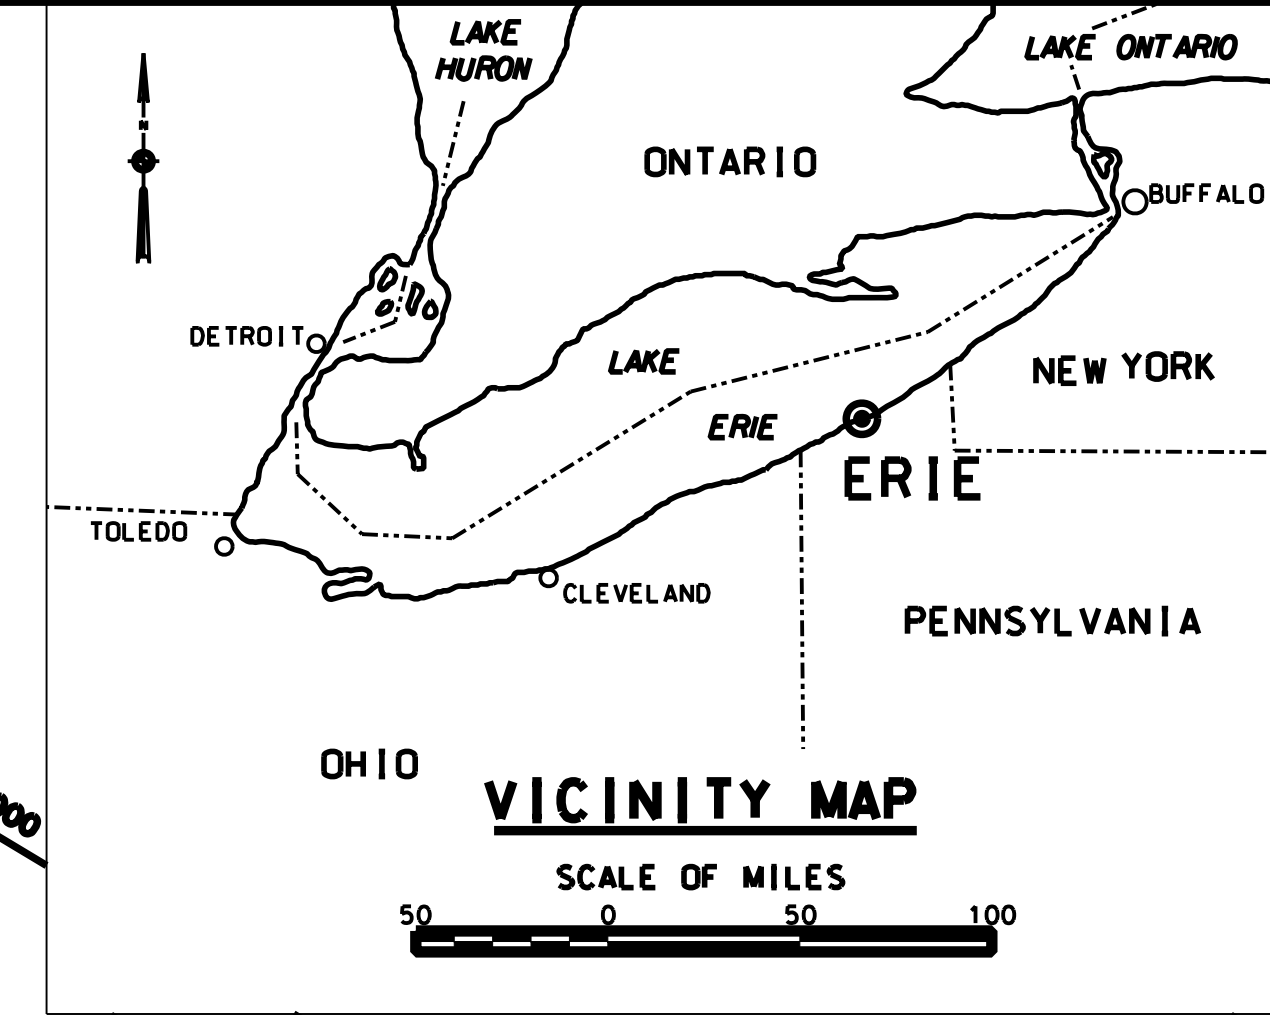

SITE SPECIFIC NOTES:
PROJECT DEPTHS AND SOUNDINGS ARE REFERRED TO LOW WATER DATUM OF 569.2 FEET. HORIZONTAL CONTROL IS REFERRED TO PENNSYLVANIA NORTH ZONE.

PROJECT DEPTHS ARE 18.0 FEET, 21.0 FEET, 27.0 FEET, AND 28.0 FEET, AND 29.0 FEET WHERE INDICATED.

THE FILES USED IN THE PREPARATION OF THIS DRAWING ARE ON DISK: HARBOUR 2005 FILES: ERI05PCVH011-2.DGN ERI05PCV-HP.DGN

SOUNDINGS TAKEN BY D. WITMER AND PARTY

ALL SOUNDINGS FOR ERIE HARBOR WERE TAKEN FROM JUNE 2, 2005 THROUGH JUNE 9, 2005.

US Army Corps of Engineers
Buffalo District

General Notes

The information depicted on the map represents the results of surveys made on the date indicated and can only be considered as indicating the general condition at that time. Unless otherwise noted on this map, all depths and soundings are in feet and are referred to the International Great Lakes Datum 1985 (IGLD 1985), and all horizontal positions are referred to North American Datum 1983 (NAD83). See the Site Specific Notes area for appropriate datum. To view a color version of this map, point a web browser to <http://www.lrp.usace.army.mil/waterways/survey/survey.html>.

This drawing was prepared using a CAD system. Scaling may be distorted.

Drawn by: CAD

Checked by:

Reviewed by:

Chief, Survey Unit

Approver:

Chief, NYPE Navigation and Maintenance Section

U.S. ARMY ENGINEER DISTRICT
CORPS OF ENGINEERS
BUFFALO, NEW YORK 14207-3199

ERIE HARBOR, PA.

PROJECT CONDITION SOUNDINGS 2005

SCALE: 1" = 200'

Sheet reference number:

VH - 101

Sheet **1** of **2**

055-ERI-VI